

PROPOSED SECOND, THIRD & FOURTH FLOOR PLAN - FIT OUT WORKS

GLOBE 1

1:100@A1

Copyright Halliday Clark Limited © 2017

The details shown on this drawing are confidential and the drawing is the exclusive property of Halliday Clark Limited. No use, copy or disclosure of the drawing may be made without our permission and it is to be returned to Halliday Clark Limited when required.


Halliday Clark Limited take no responsibility for the use of this drawing for any purpose other than for that which it was intended. All dimensions are in millimeters unless stated otherwise. All dimensions should be verified on site prior to commencement of works.

Do not scale from this drawing.

All works must be in accordance with British Standards, EC Standards, Health & Safety at work act & all other relevant regulations & Bye Laws.


Any discrepancies should be brought to the attention of Halliday Clark Limited.

NOTES

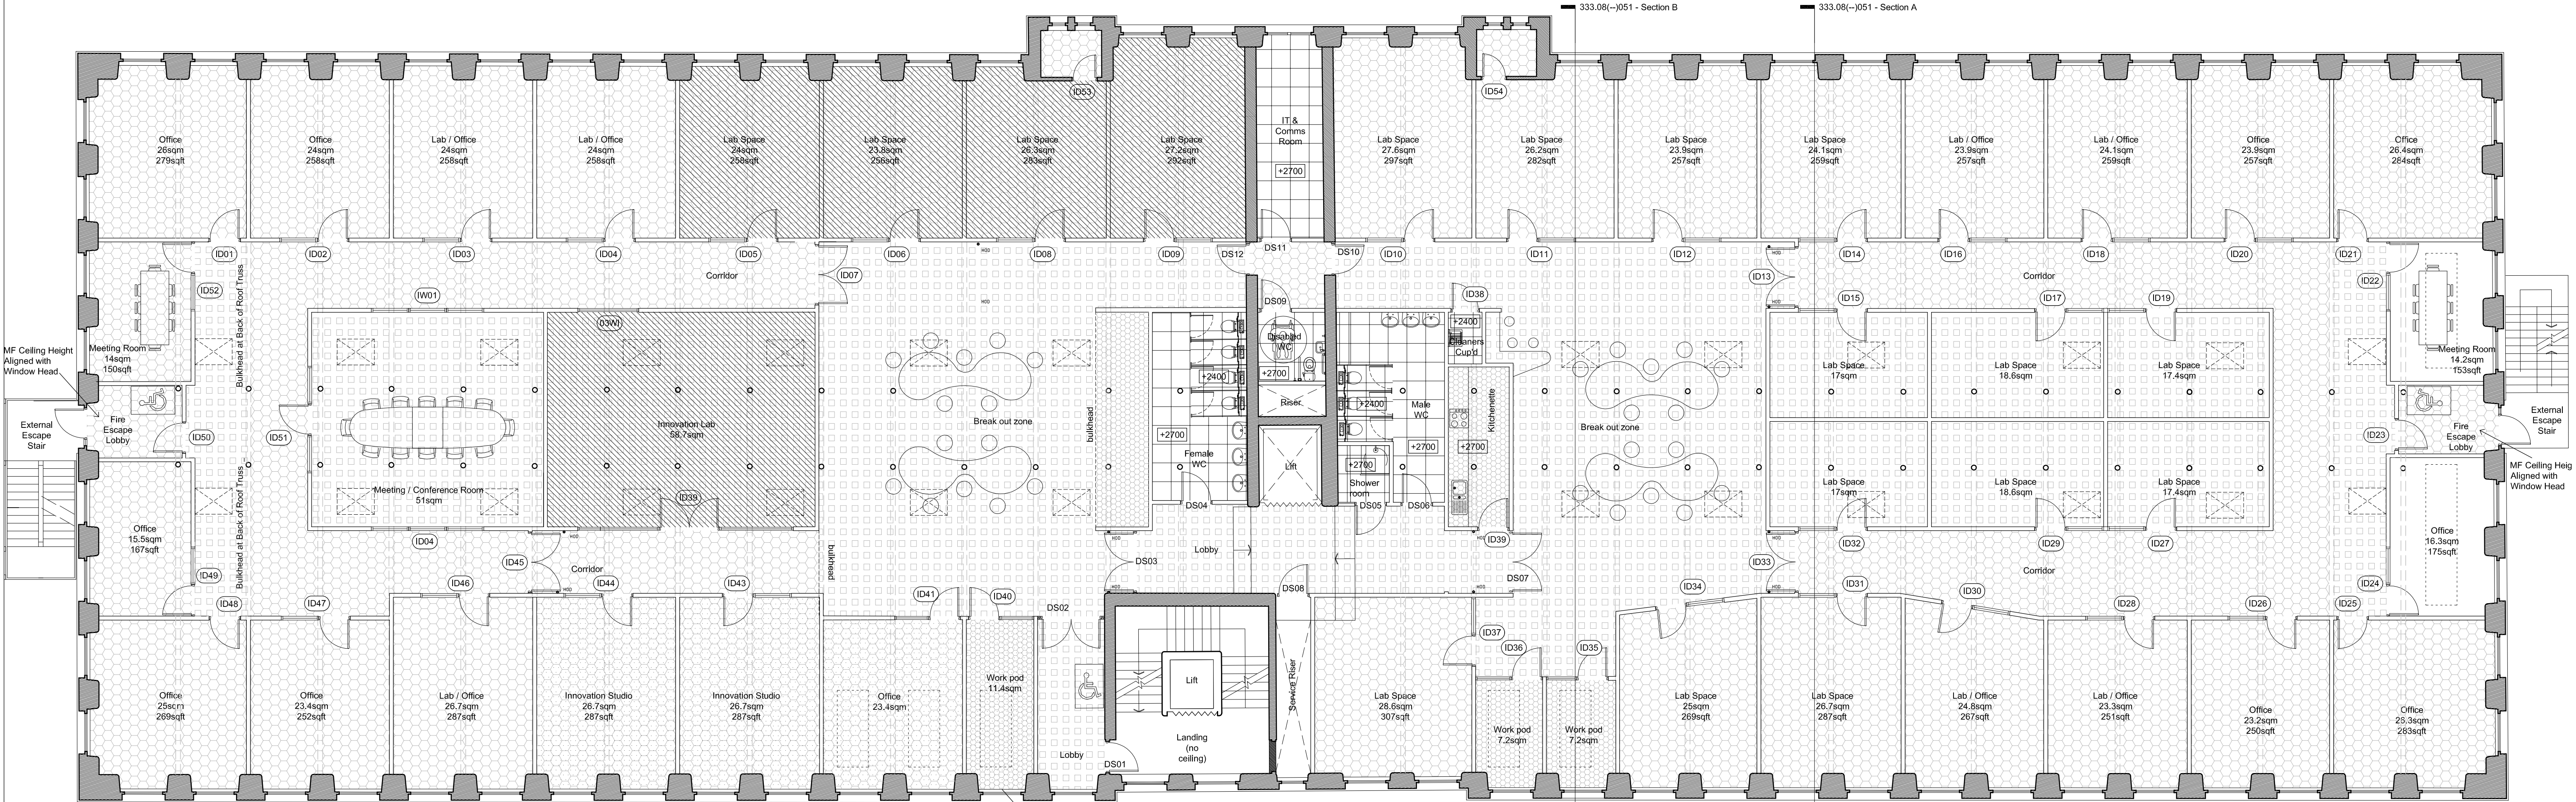


GLOBE MILLS, SLAITHWAITE
(SCALE 1:100)

PROPOSED FIT OUT WORKS TO 2nd, 3rd AND 4th FLOORS
CEILING PLAN IS SPECIFIC TO TOP FLOOR - REFER TO SECTIONS FOR CEILING

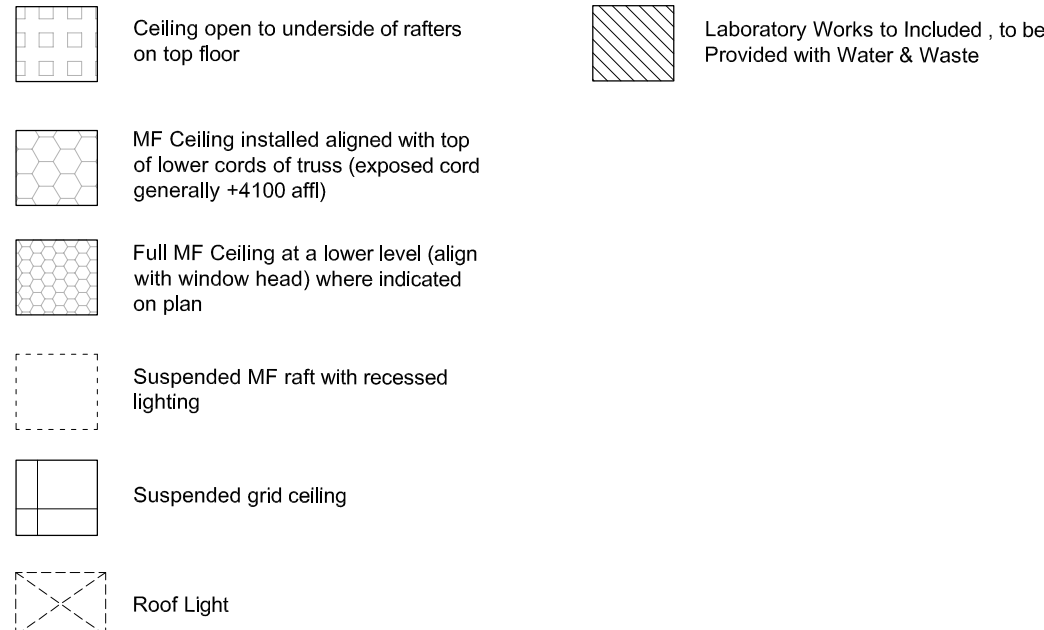

NOTE:
Ceiling Layout depicted on this drawing refers to the 4th floor only.

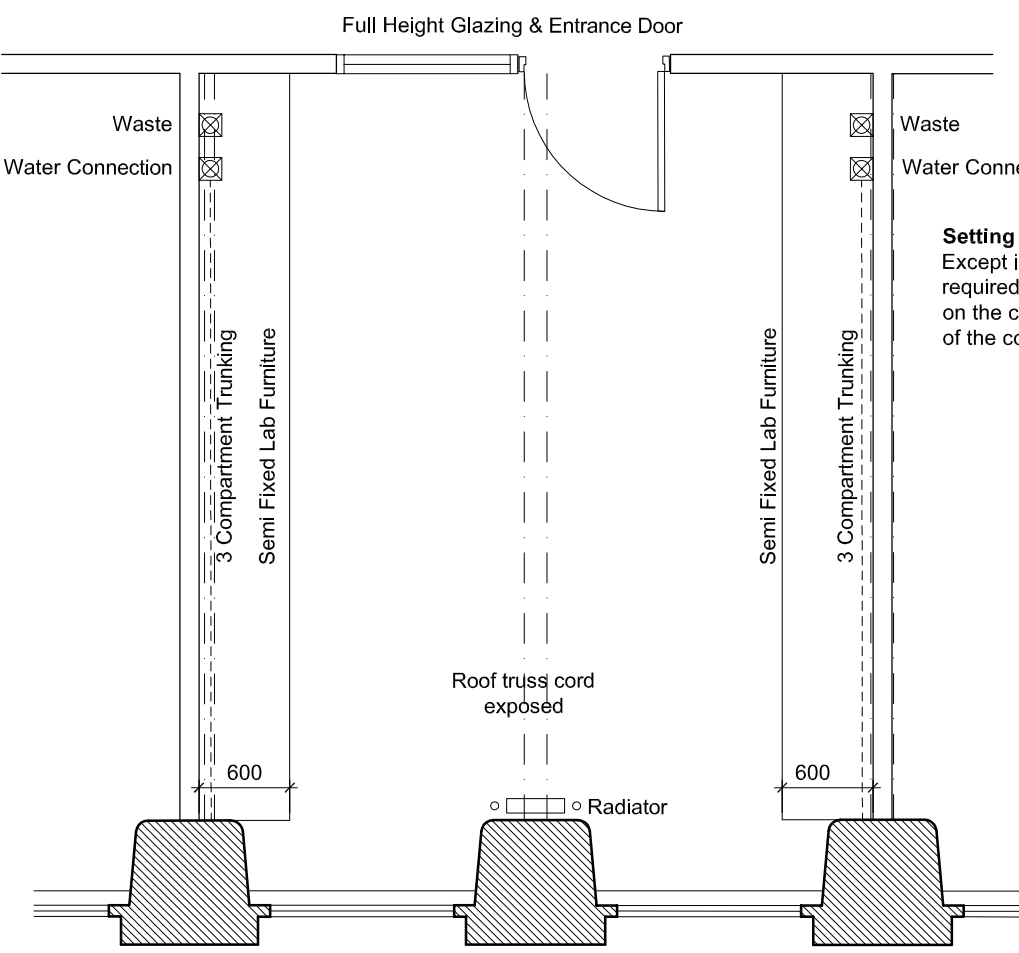

TYPICAL FLEXIBLE LAB / OFFICE LAYOUT
(SCALE 1:50)

O - 19.04.2018	KM	ID42 removed with 2no Workpods converted to Office. ID43 and ID46 now shown with splayed partitions removed also - all as per RF 10.04.2018 comments
N - 14.12.2017	KM	Ceiling notes added to Lobby's adjacent to Escape Stairs, open ceiling shown adjacent to Escape Stair Lobby's & ceiling in WC cubicles revised also.
M - 12.12.2017	KM	DS02 revised to double door, DS07 location revised, ceiling in Office (ID49) and Meeting Room (ID52) revised, ceiling finish added to Lobby adjacent to DS02 and bulkhead shown in corridor adjacent to ID49 and ID52.
L - 18.10.2017	KM	Laboratory Works to be Included hatch added
K - 23.08.2017	KM	Ceiling Plan revised as per liaison with RF.
J - 22.08.2017	KM	Kitchenette now shown enclosed & not open plan. ID40, ID41 and ID42 Work Pod partitions enlarged. With Innovation Lab (ID39) and Break Out Zone swapped over also.
I - 27.06.2017	RJW	Door references added
H - 17.11.2016	SAE	Perimeter partition walls moved to line up with centre of trusses areas revised and smaller offices next to escape stairs reduced.
G - 31.10.2016	RJW	Ceilings near stair core and lift omitted in favor of exposed roof void. New doorwall added to stair
F - 31.10.2016	RJW	Ceilings to offices reverted back to MF boarded with exposed cords
E - 03.10.2016	RJW	internal wall position adjusted to expose trusses. Ceiling proposals indicated

D - 30.08.2016	RJW	Innovation Labs and Studio congration revised in accordance with user group feedback
C - 08.07.2016	RJW	Kitchenette relocation, additional breakout space added, column coordination and minor spacial revisions
B - 22.06.2016	KM	Kitchenette added adjacent to Start Up Space.
A - 16.06.2016	KM	Layout changed as per Clients revised brief & Typical Lab / Office Layout added.
- Jan 2015	KM	INITIAL ISSUE
REVISION - DATE	DRWN	CHKD

FOR COMMENT

GLOBE MILLS
BRIDGE STREET
SLAITHWAITE

FOR
HARTLEY PROPERTY GROUP
IN CONJUNCTION WITH 3M, HUDDERSFIELD
UNIVERSITY & KIRKLEES COUNCIL

PROPOSED GLOBE 1 - FIT OUT WORKS
SECOND, THIRD & FOURTH FLOOR PLANS
Scale 1:100@A1 and 1:50@A1

HALLIDAY CLARK
ARCHITECTS

Halliday Clark Limited
21 The Grove
Ilkley LS29 9LW

T 01943 604 123
E info@hallidayclark.co.uk
W hallidayclark.co.uk