


NORTH

Site Plan

Scale 1:250 @A4

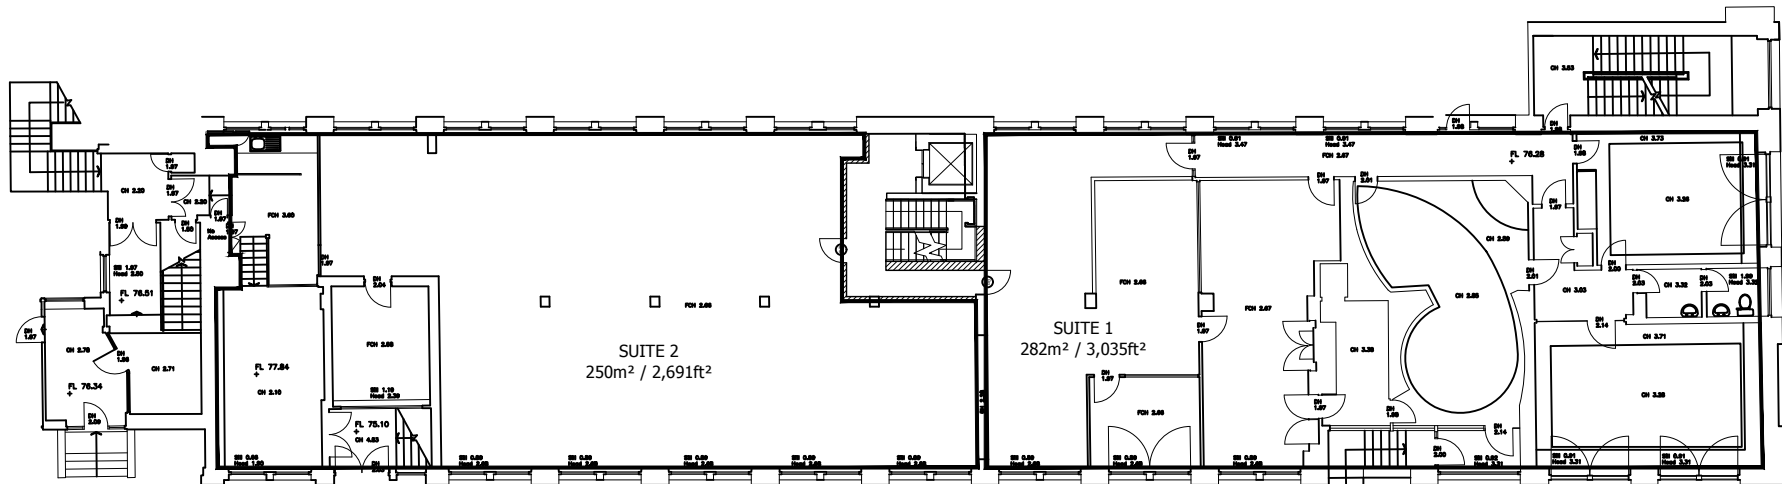

FIRST FLOOR