

ARCHITECTURE | PLANNING | DESIGN

Mohr Farm
Brow Lane
Hemsworth
H09 2P
01946872499
www.paulmatthewsarchitectural.co.uk

Company Registration Number: 05899149 - Company
Registered in England and Wales

Location:
Bank Bottom Farm, Golcar, Huddersfield,
HD7 4HE

Project:
Demolition/Removal of Poultry Abattoir
Processing and Ancillary Buildings, and
2 B2 (General Industrial) Units



Client:
Mr Robert White

Drawing Title/Ref:
Ind. Site Plan

Scale: 1:500
Date: 03/2023
Sheet no: A1
Dep. no: 22/787/03

Do not scale from drawing, use figured dimensions only.
All dimensions must be checked and verified on site prior to commencement of works and architect to be notified of any discrepancies.

The copyright for these drawings remains the property of Paul Matthews Architectural Ltd. They must not be reproduced in any way without prior written consent from the originator (Paul Matthews Architectural Ltd).

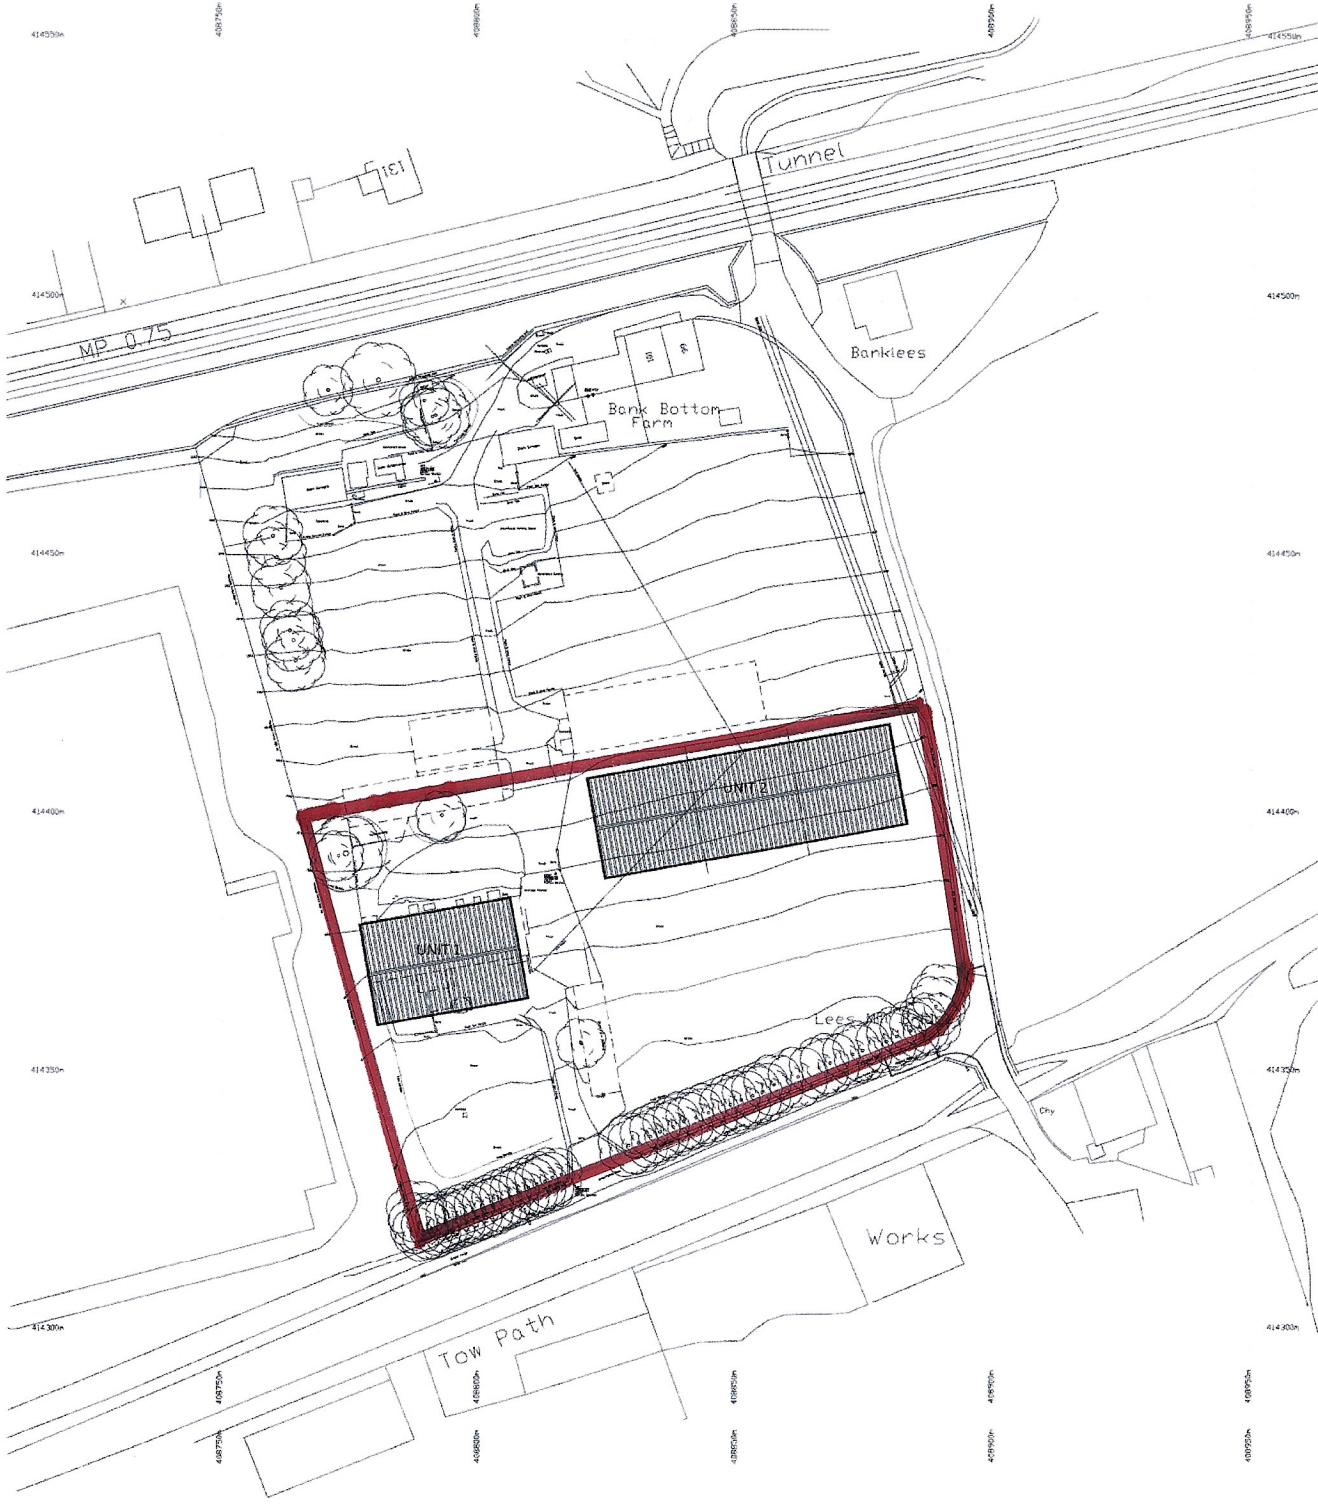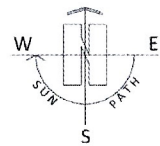

--- Denotes removed buildings
Unit 1 = 30m x 20m (600m²)
Unit 2 = 60m x 20m (1200m²)