


PROPOSED FOURTH FLOOR PLAN
GLOBE 1
1:500@A4

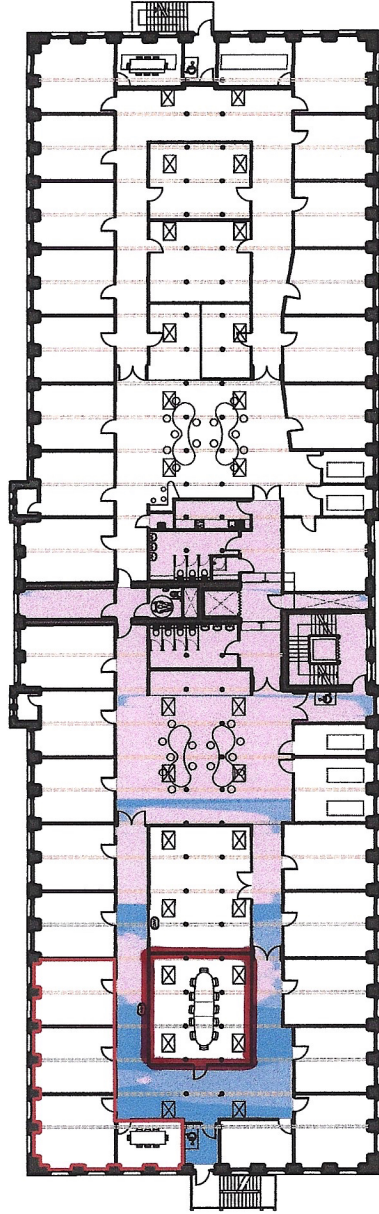

Copyright Halliday Clark Limited © 2018

The details shown on this drawing are confidential and the drawing is the property of Halliday Clark Limited. It is to be used for the purpose for which it was prepared and is not to be reproduced, stored in a retrieval system, or transmitted in any form or by any means, electronic, mechanical, photocopying, recording, or by any information storage and retrieval system, without the prior written permission of Halliday Clark Limited. If you are not an intended recipient of this drawing, for any purpose other than for that which it was intended, please contact the sender immediately. All dimensions are in millimeters unless stated otherwise. All measurements should be verified on site prior to commencement of works.

Do not scale from this drawing.

This drawing has been prepared in accordance with British Standards, EC Regulations & Bye Laws.

Any discrepancies should be brought to the attention of Halliday Clark Limited.

NOTES

0 - AUG 2021	EC
INITIAL ISSUE	
REVISION - DATE	DRWN CHKD

FOR COMMENT

GLOBE MILLS
BRIDGE STREET
SLAITHWAITE

FOR
HARTLEY PROPERTY GROUP
IN CONJUNCTION WITH 3M, HUDDERSFIELD
UNIVERSITY & KIRKLEES COUNCIL
PROPOSED GLOBE 1 - FIT OUT WORKS
FOURTH FLOOR LEASE PLAN - INNOVATE
Scale 1:500 @ A4

HALLIDAY CLARK
ARCHITECTS

Halliday Clark Limited
21 The Grove
Ilkley LS29 8LW
T 01943 804 123
E info@hallidayclark.co.uk
W hallidayclark.co.uk

Dwg. No. 333.08(-)092 Rev.