

This drawing & Design is the Copyright of 1618 Architects and may not be reproduced in any way without prior written consent.

Any discrepancies on this drawing or between drawings are to be reported to this office.


Unless specifically specified these drawings are not to be used for construction purposes or placing of any orders.

Do not scale from this drawing.

SECOND FLOOR

SUITE 1
302m² / 3,250ft²

SUITE 2
231m² / 2,486ft²

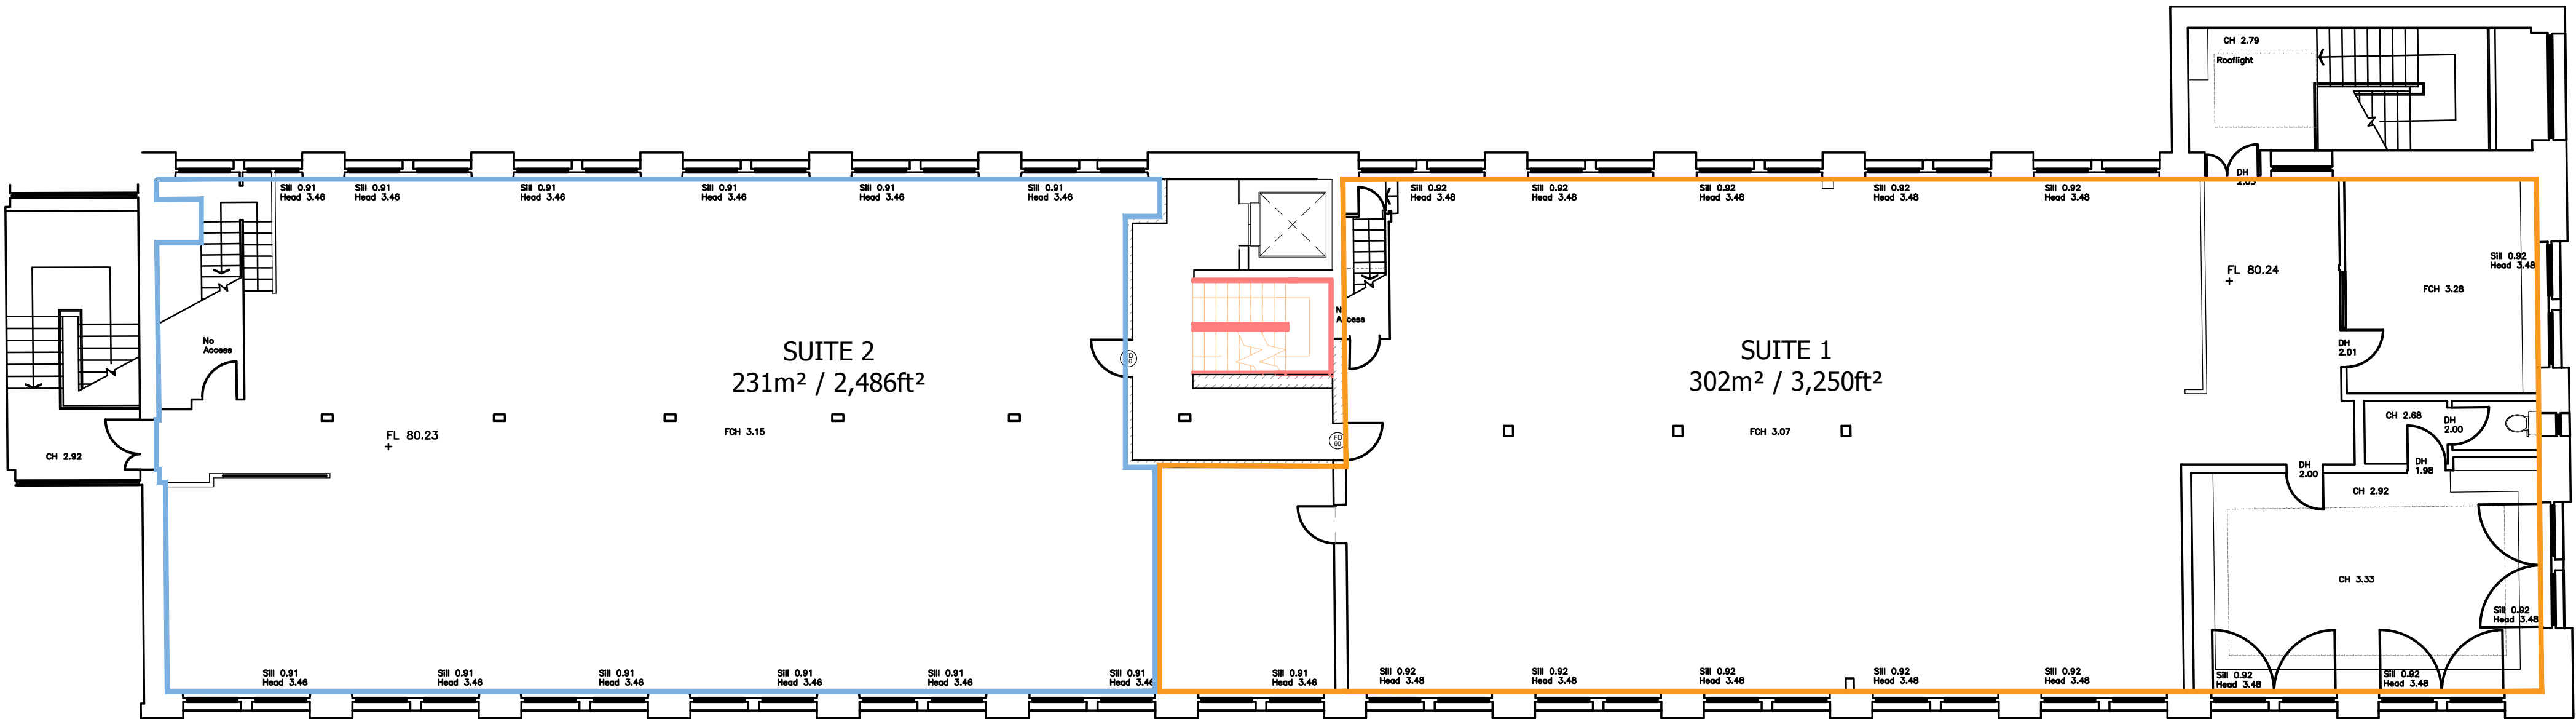

SECOND FLOOR

- Status:
- ☐ Feasibility
 - ☐ Planning Approval
 - ☒ Building Regulations
 - ☐ Tender
 - ☐ Construction

Project:

Graham St Industrial Units
Graeme Street
Huddersfield

Client:

SKA

Drawing Title:

Proposed Second Floor

Project No.	Drwg No.	Rev No.	Scale.	Date.
512	P103		1:100@A1	Mar 21



80a Stamford New Road, Altrincham WA14 1BS
Web: www.1618architects.com Tel: 0161 928 6622

Cheshire
London